



Vista 1 - Frontal
E: 1/25

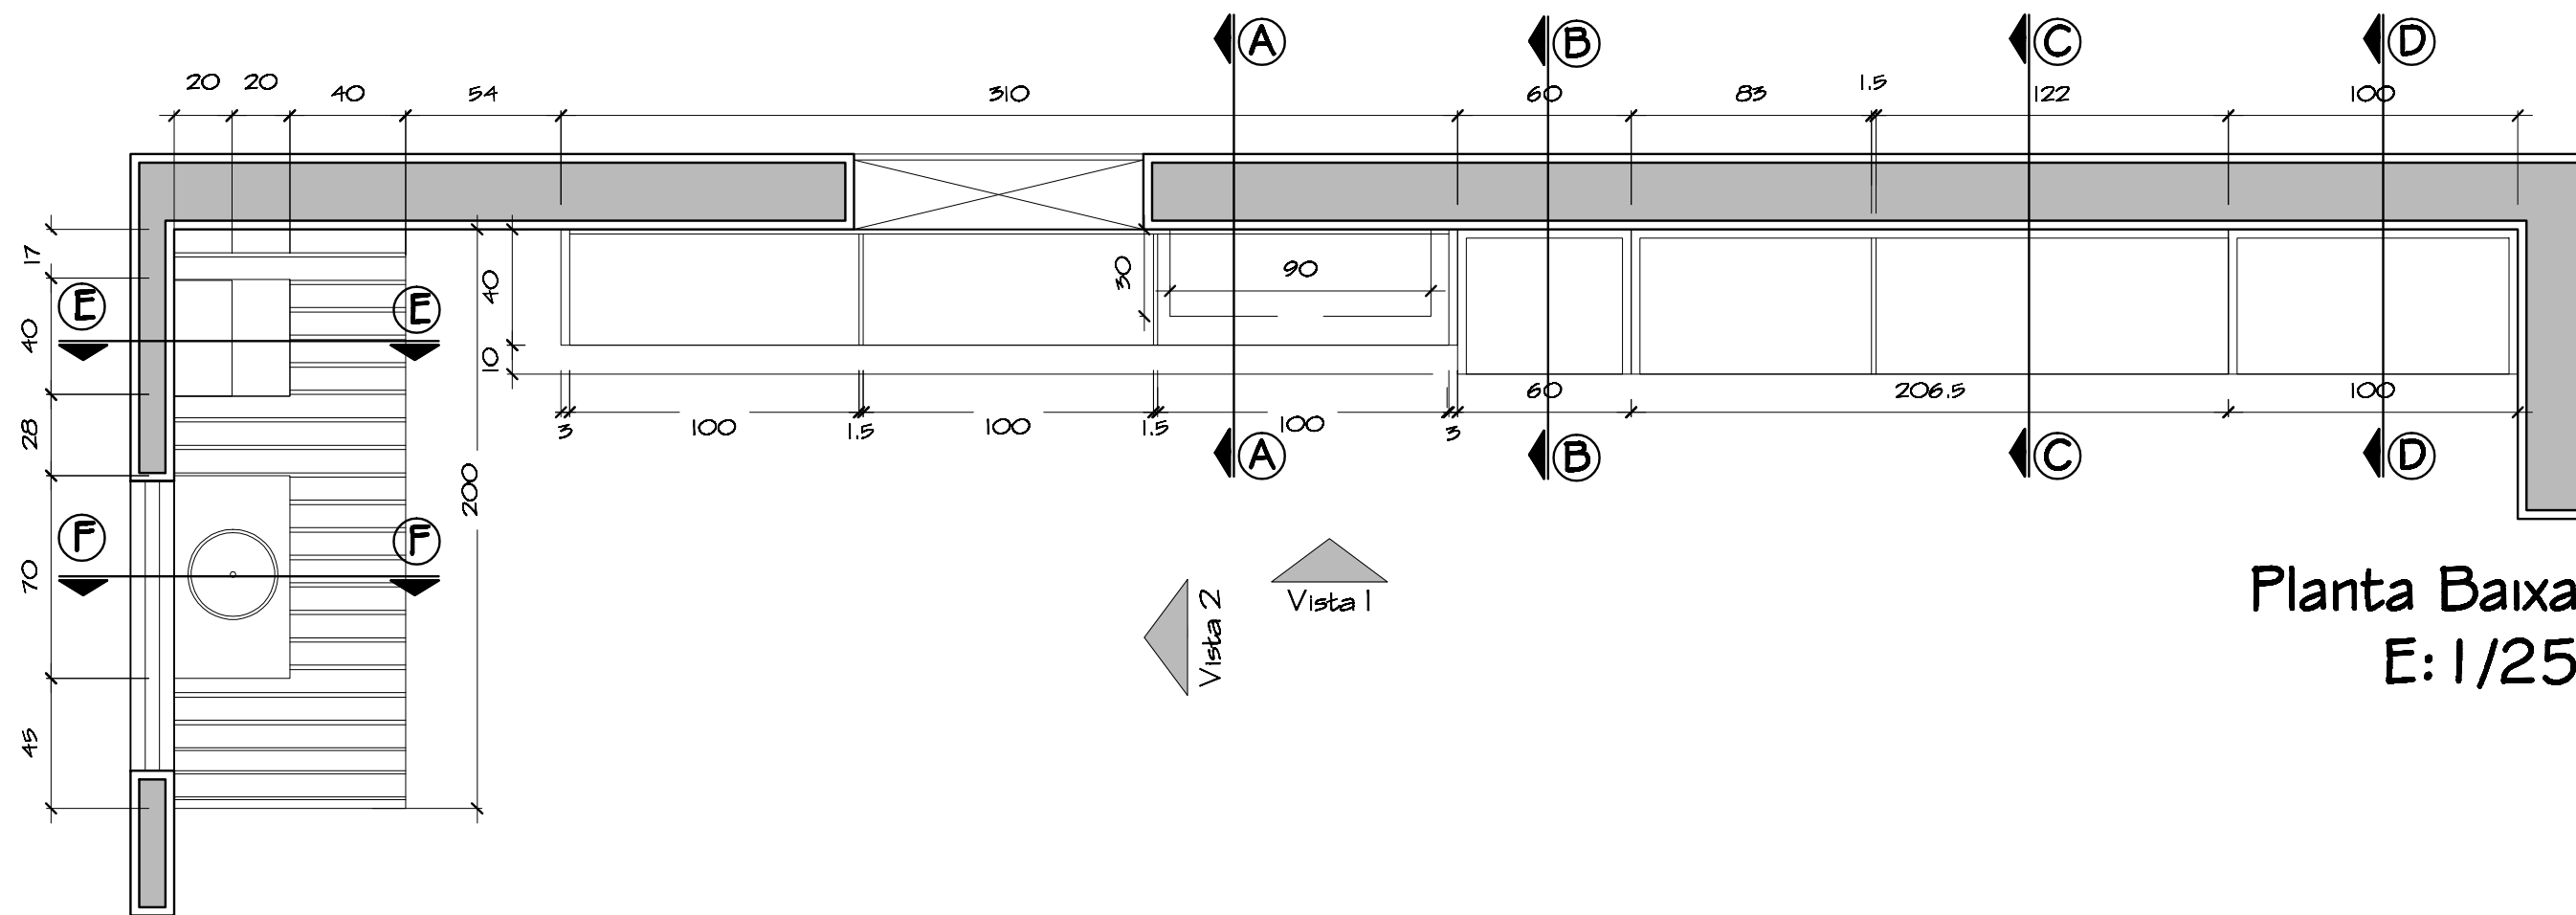

Planta Baixa
E: 1/25

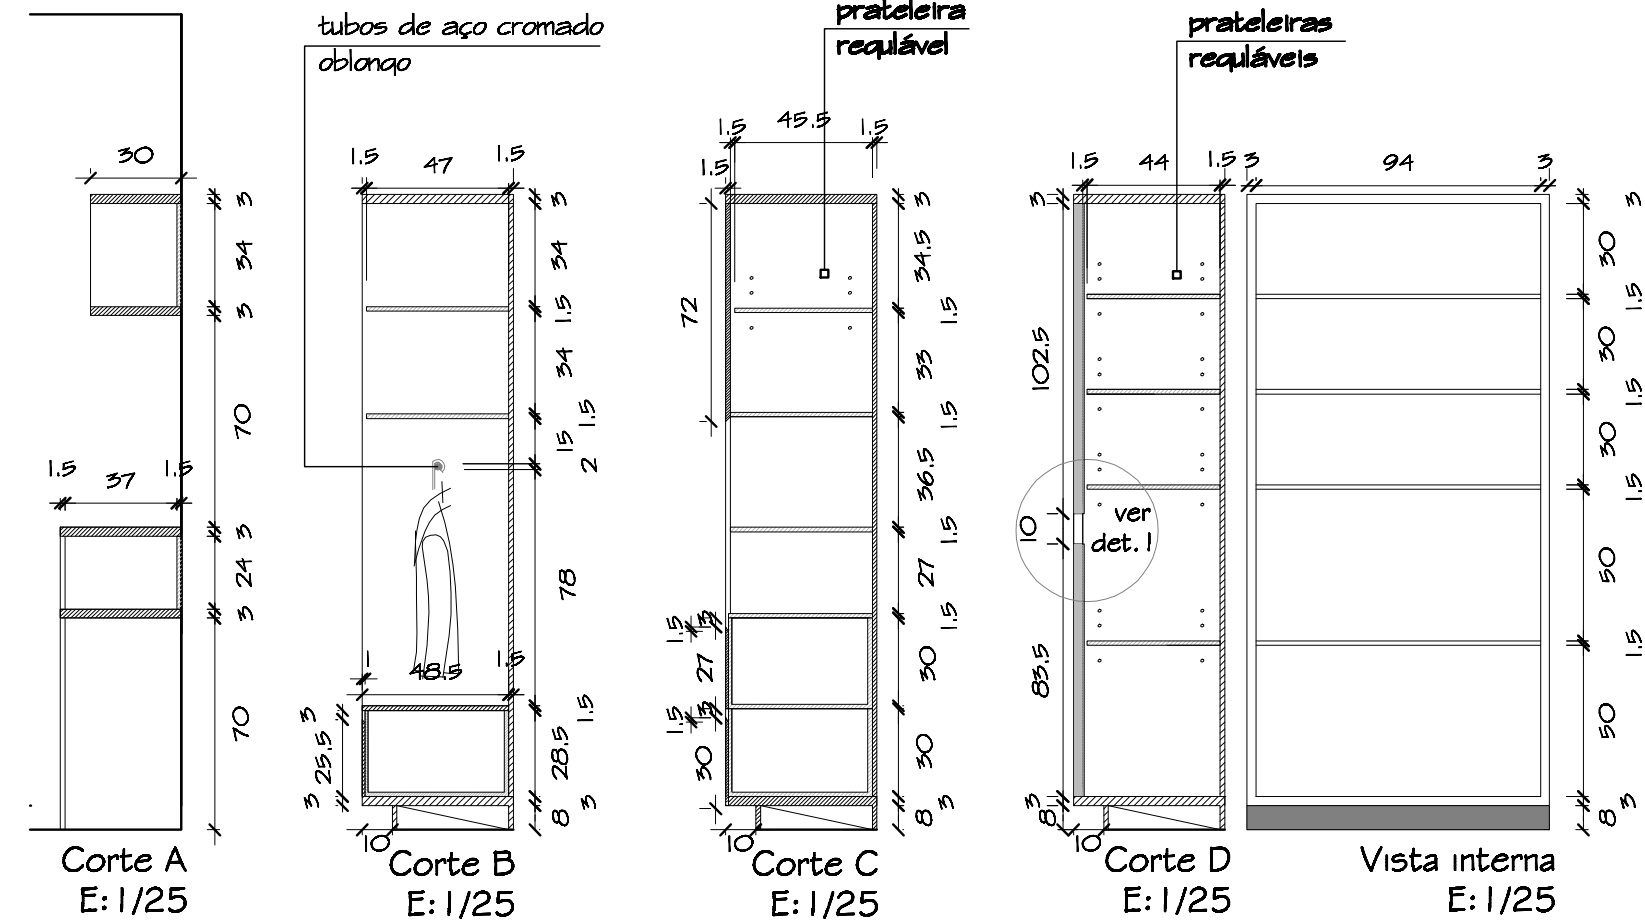


Corte A
E: 1/25

Corte B
E: 1/25

Corte C
E: 1/25

Corte D
E: 1/25

Vista interna
E: 1/25

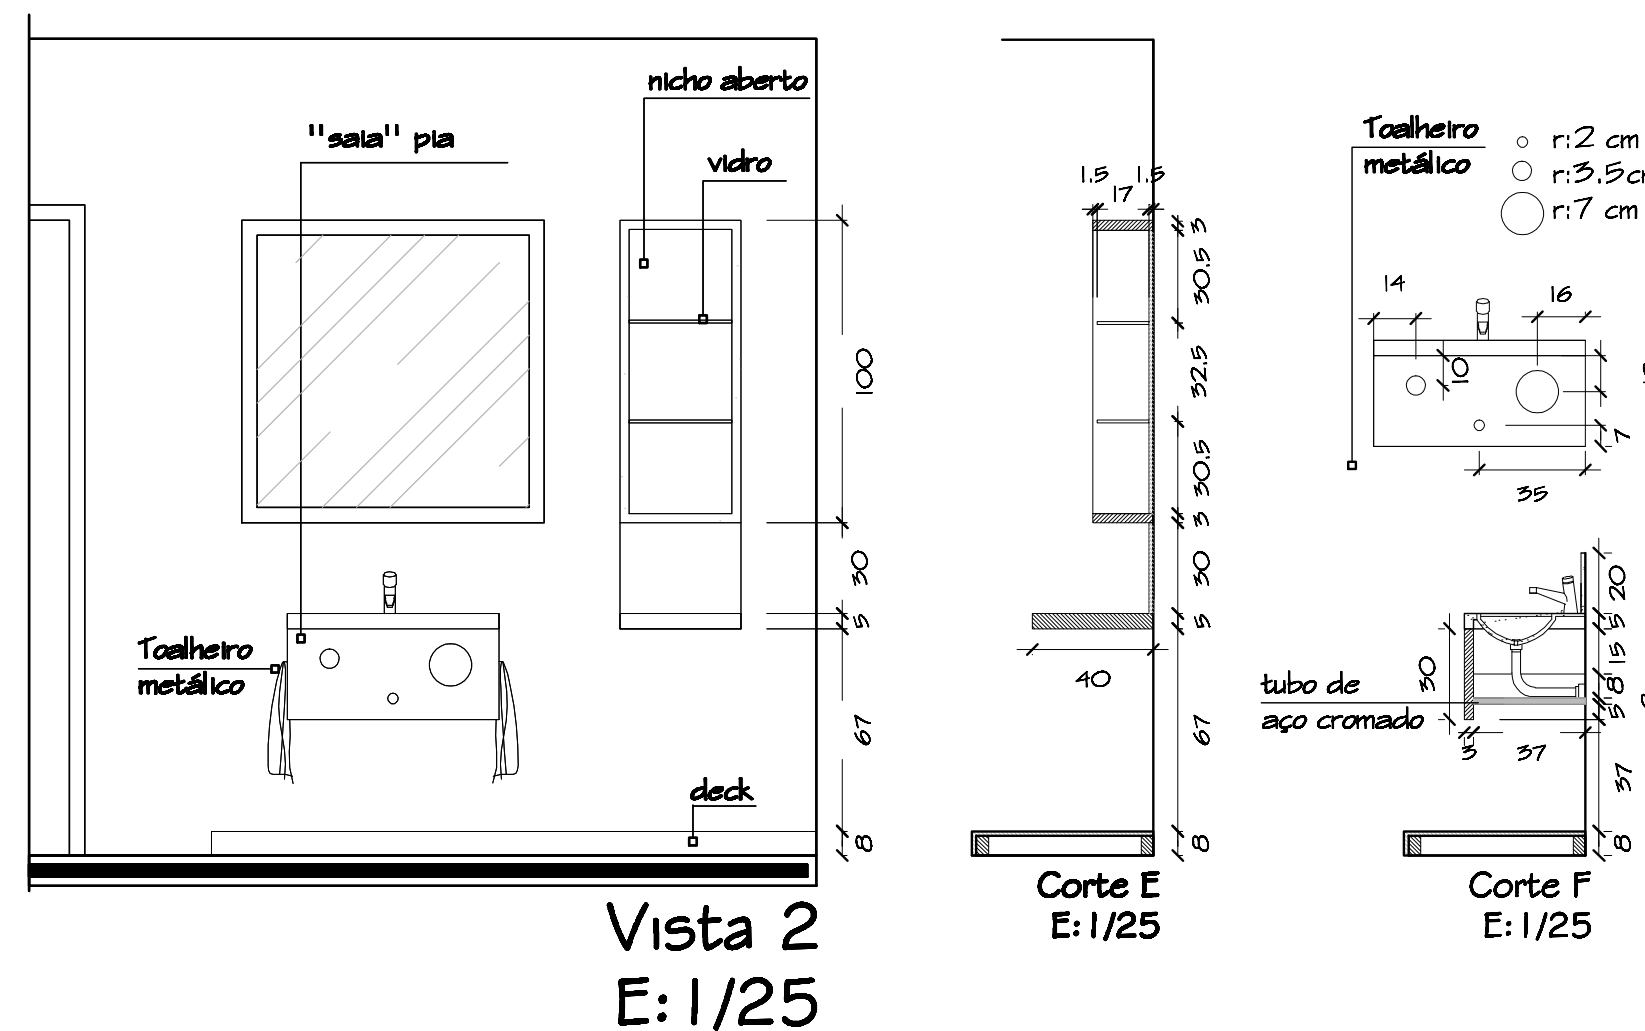

Vista 2
E: 1/25

Corte E
E: 1/25

Corte F
E: 1/25