




LAYOUT - TÉRREO - PAVILHÃO PRÉ-MOLDADO - LMCC
ESC: 1/100

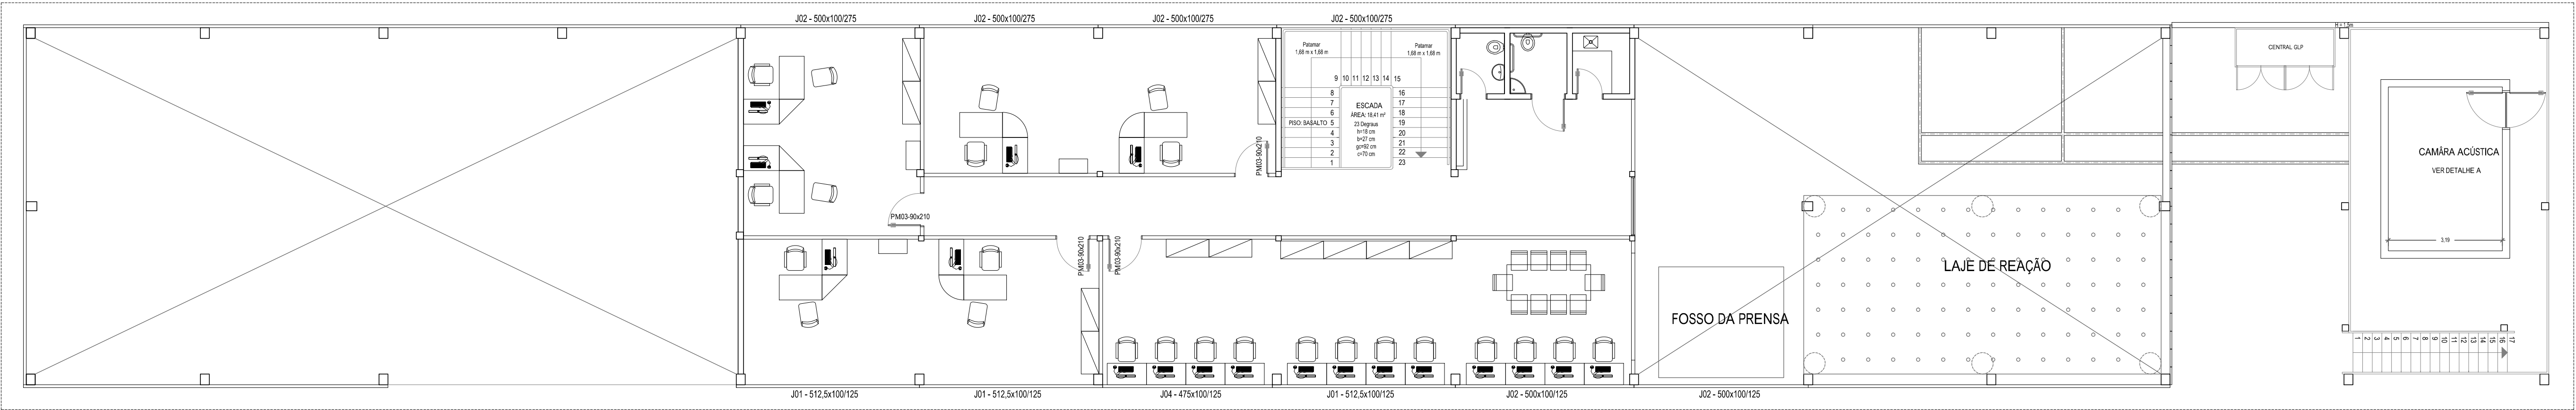

LAYOUT - PAV. SUPERIOR - PAVILHÃO PRÉ-MOLDADO - LMCC
ESC: 1/100

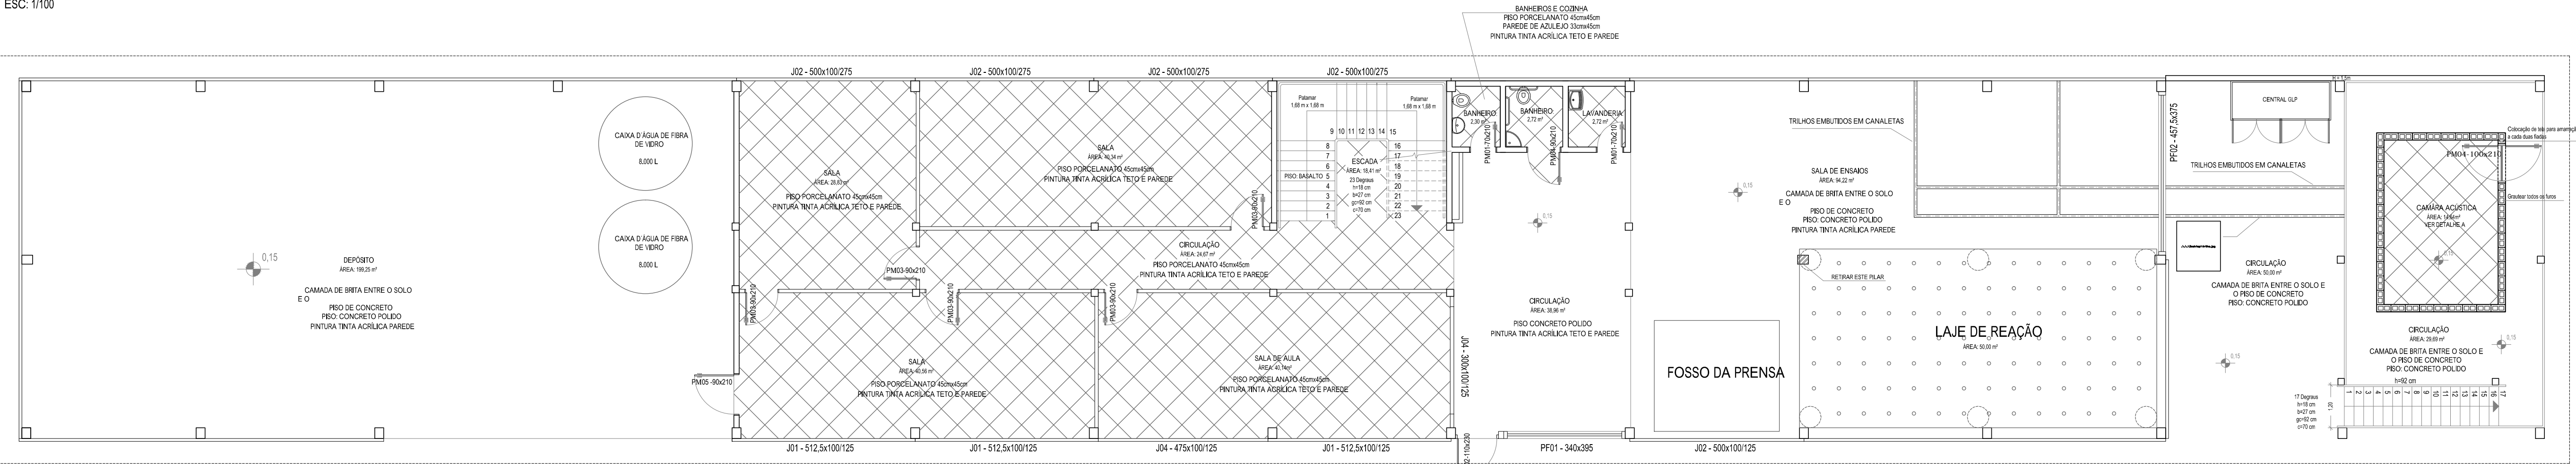

PLANTA DE DETALHAMENTO - TÉRREO - PAVILHÃO PRÉ-MOLDADO - LMCC
ESC: 1/100

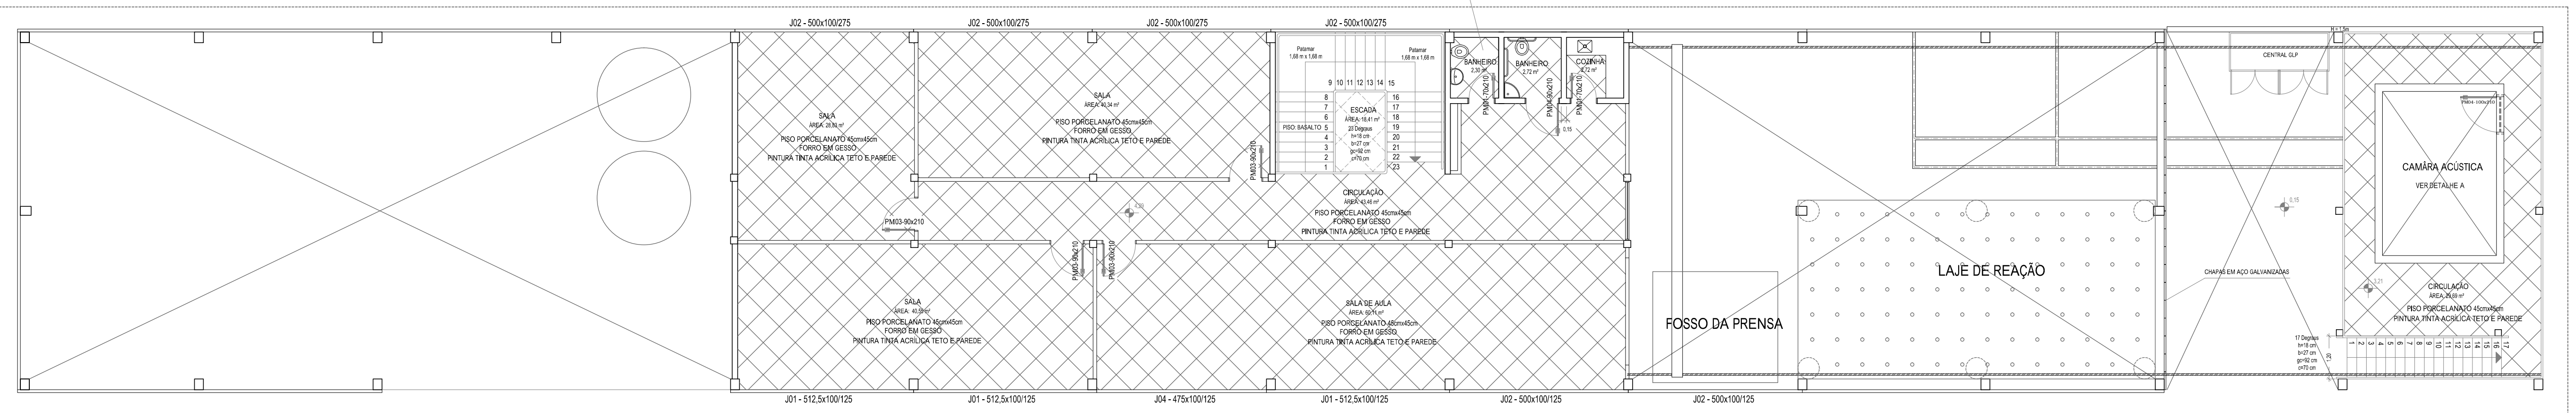

PLANTA DE DETALHAMENTO - PAV. SUPERIOR - PAVILHÃO PRÉ-MOLDADO - LMCC
ESC: 1/100