



Vista Frontal
E: 1/25

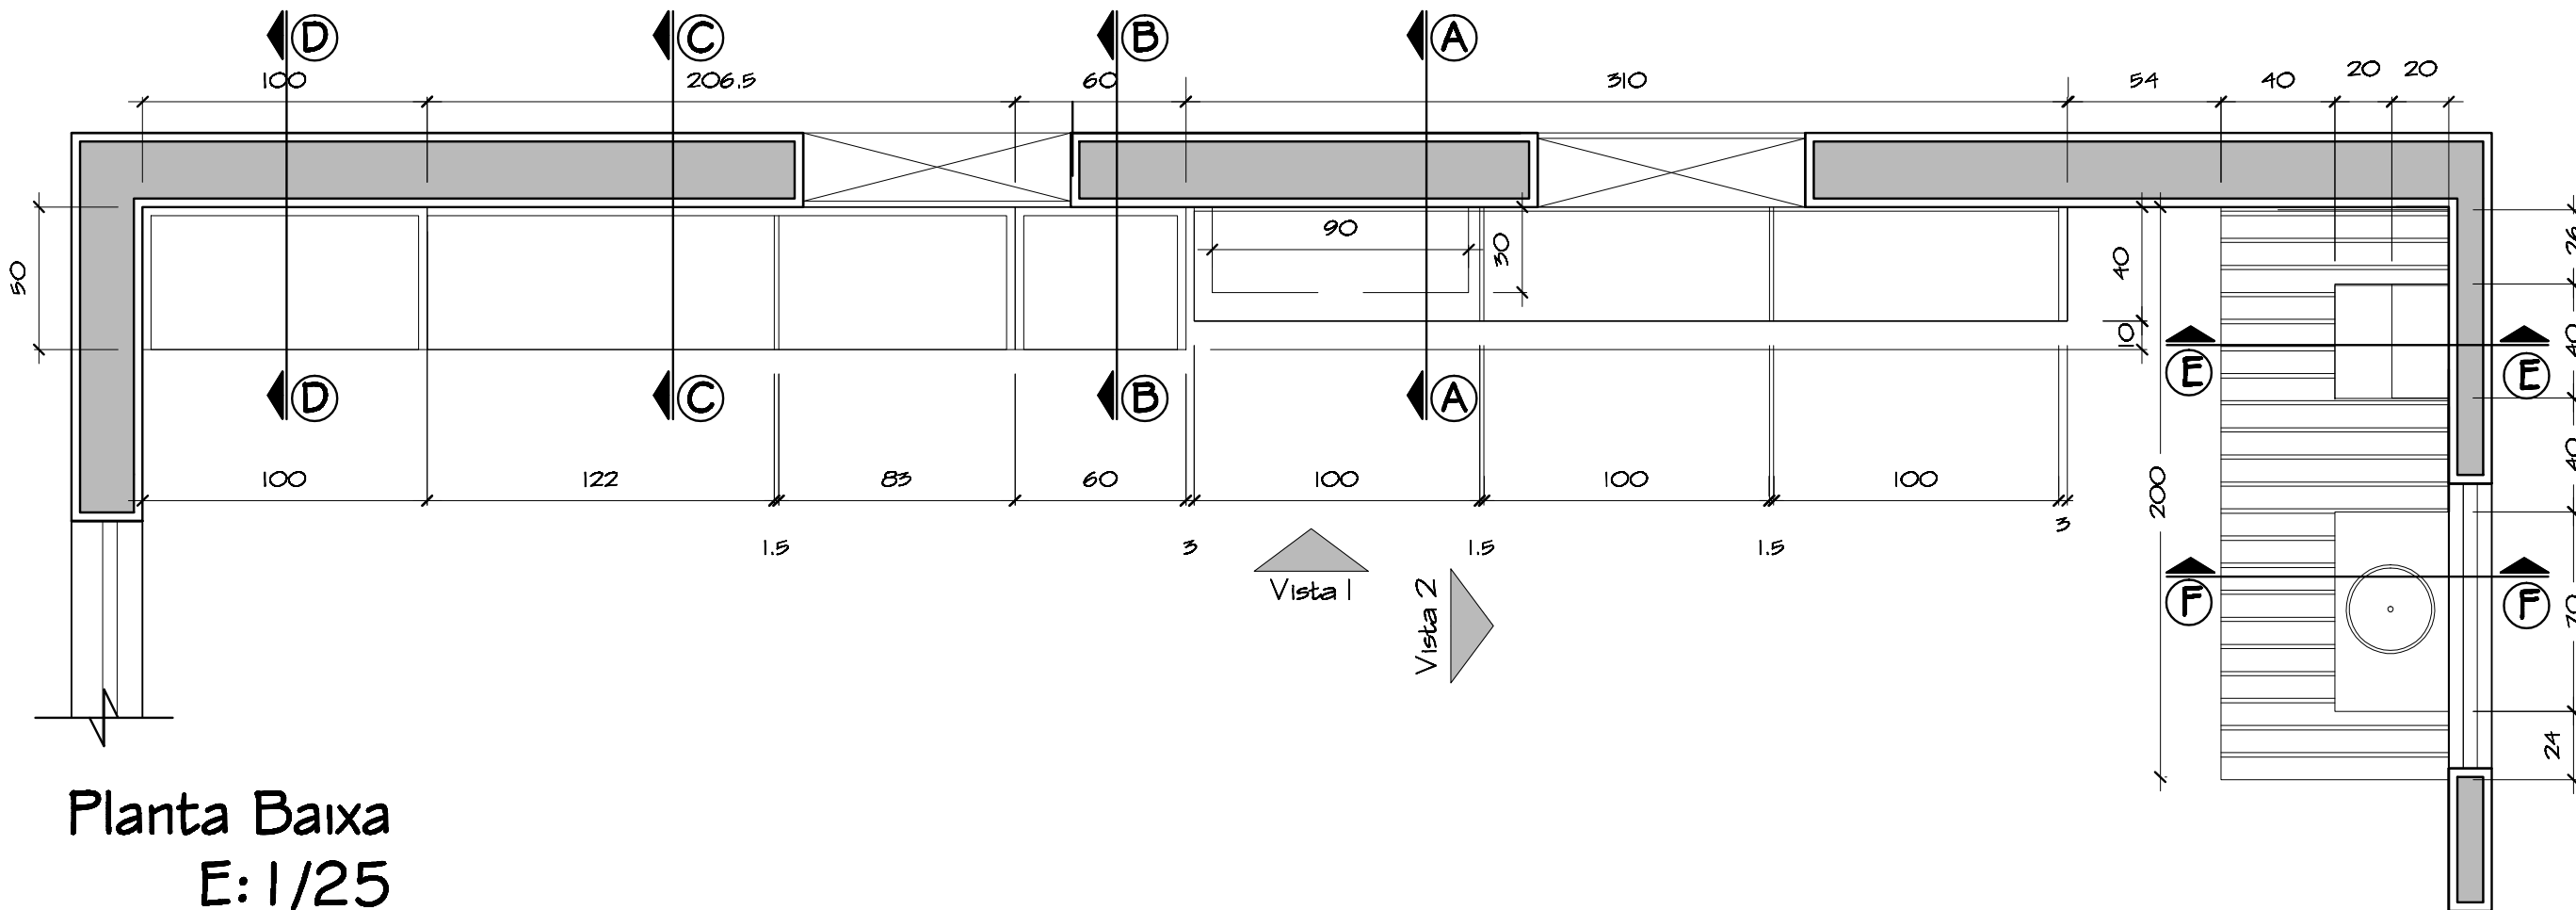

Planta Baixa
E: 1/25

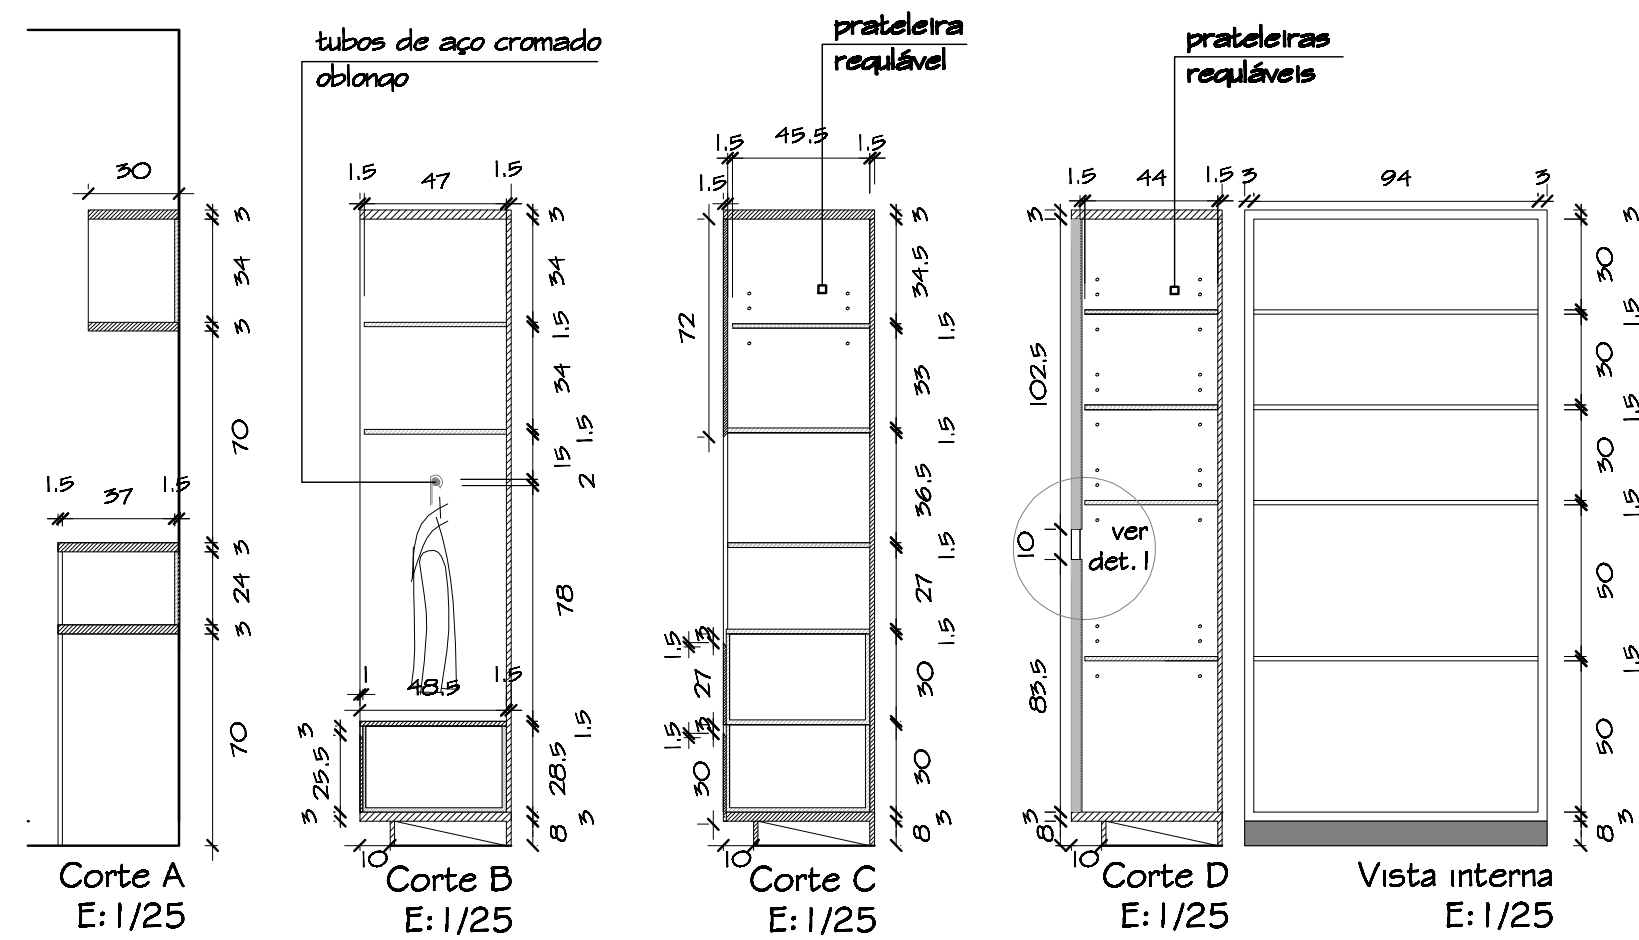


Corte A
E: 1/25

Corte B
E: 1/25


Corte C
E: 1/25

Corte D
E: 1/25

Vista Interna
E: 1/25

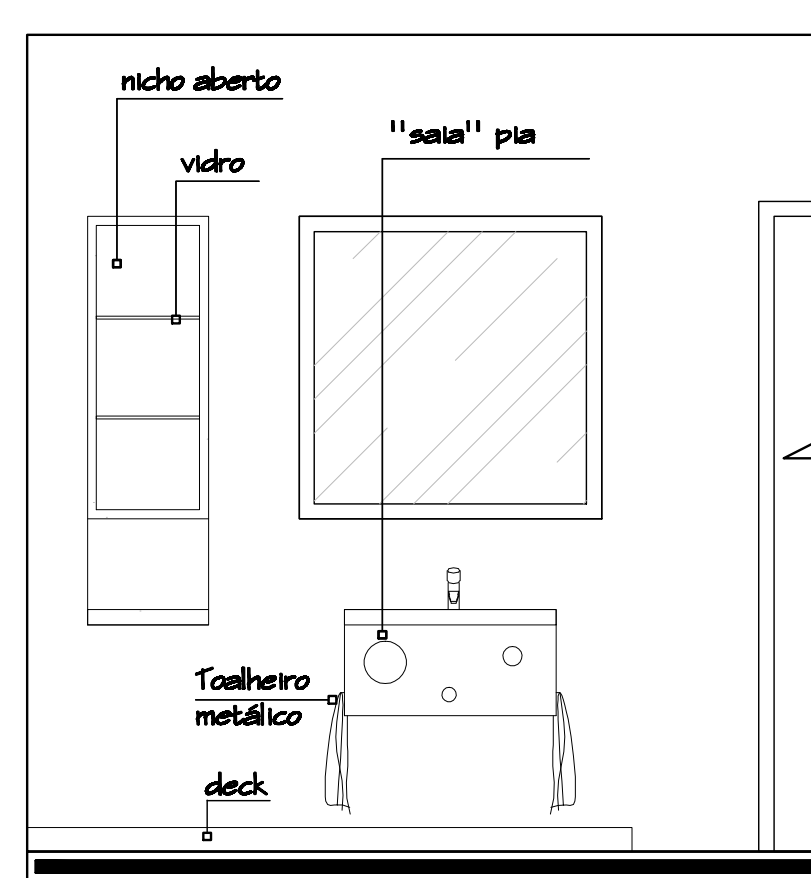

Vista 2
E: 1/25

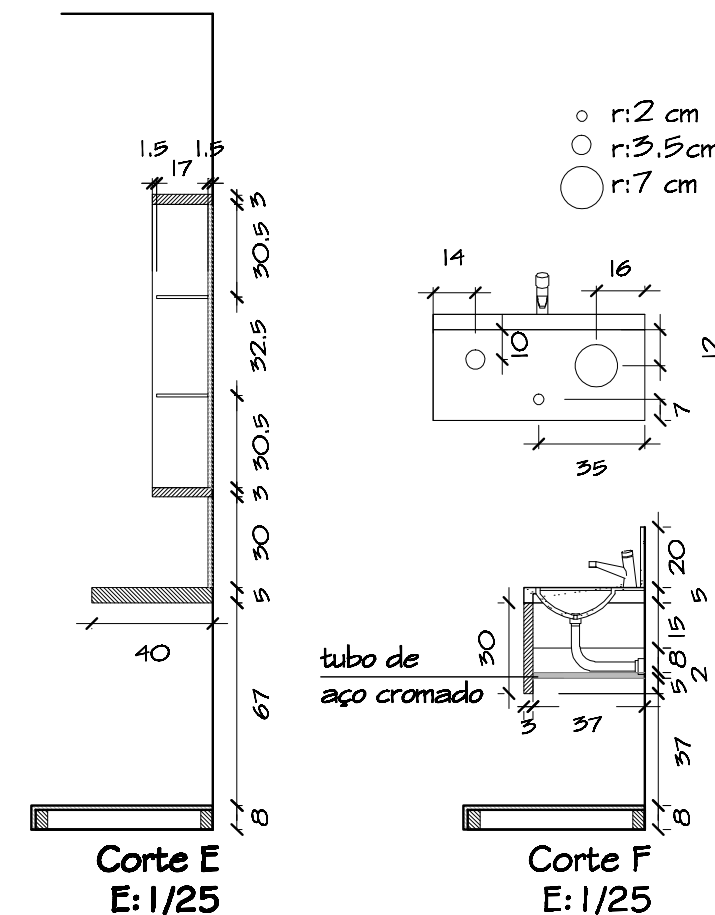

Corte E
E: 1/25

Corte F
E: 1/25

- r: 2 cm
- r: 3,5 cm
- r: 7 cm